


PERCOLATION DATA	PERCENTAGE
AA	7.7
BB	14.1
CC	5.2
DD	6.5
EE	9.2
FF	11.3
GG	4.8
HH	11.1
II	12.5
JJ	7.9
KK	8.9
LL	9.4
MM	7.2
NN	8.7
OO	5.1
PP	5.9
QQ	6.4

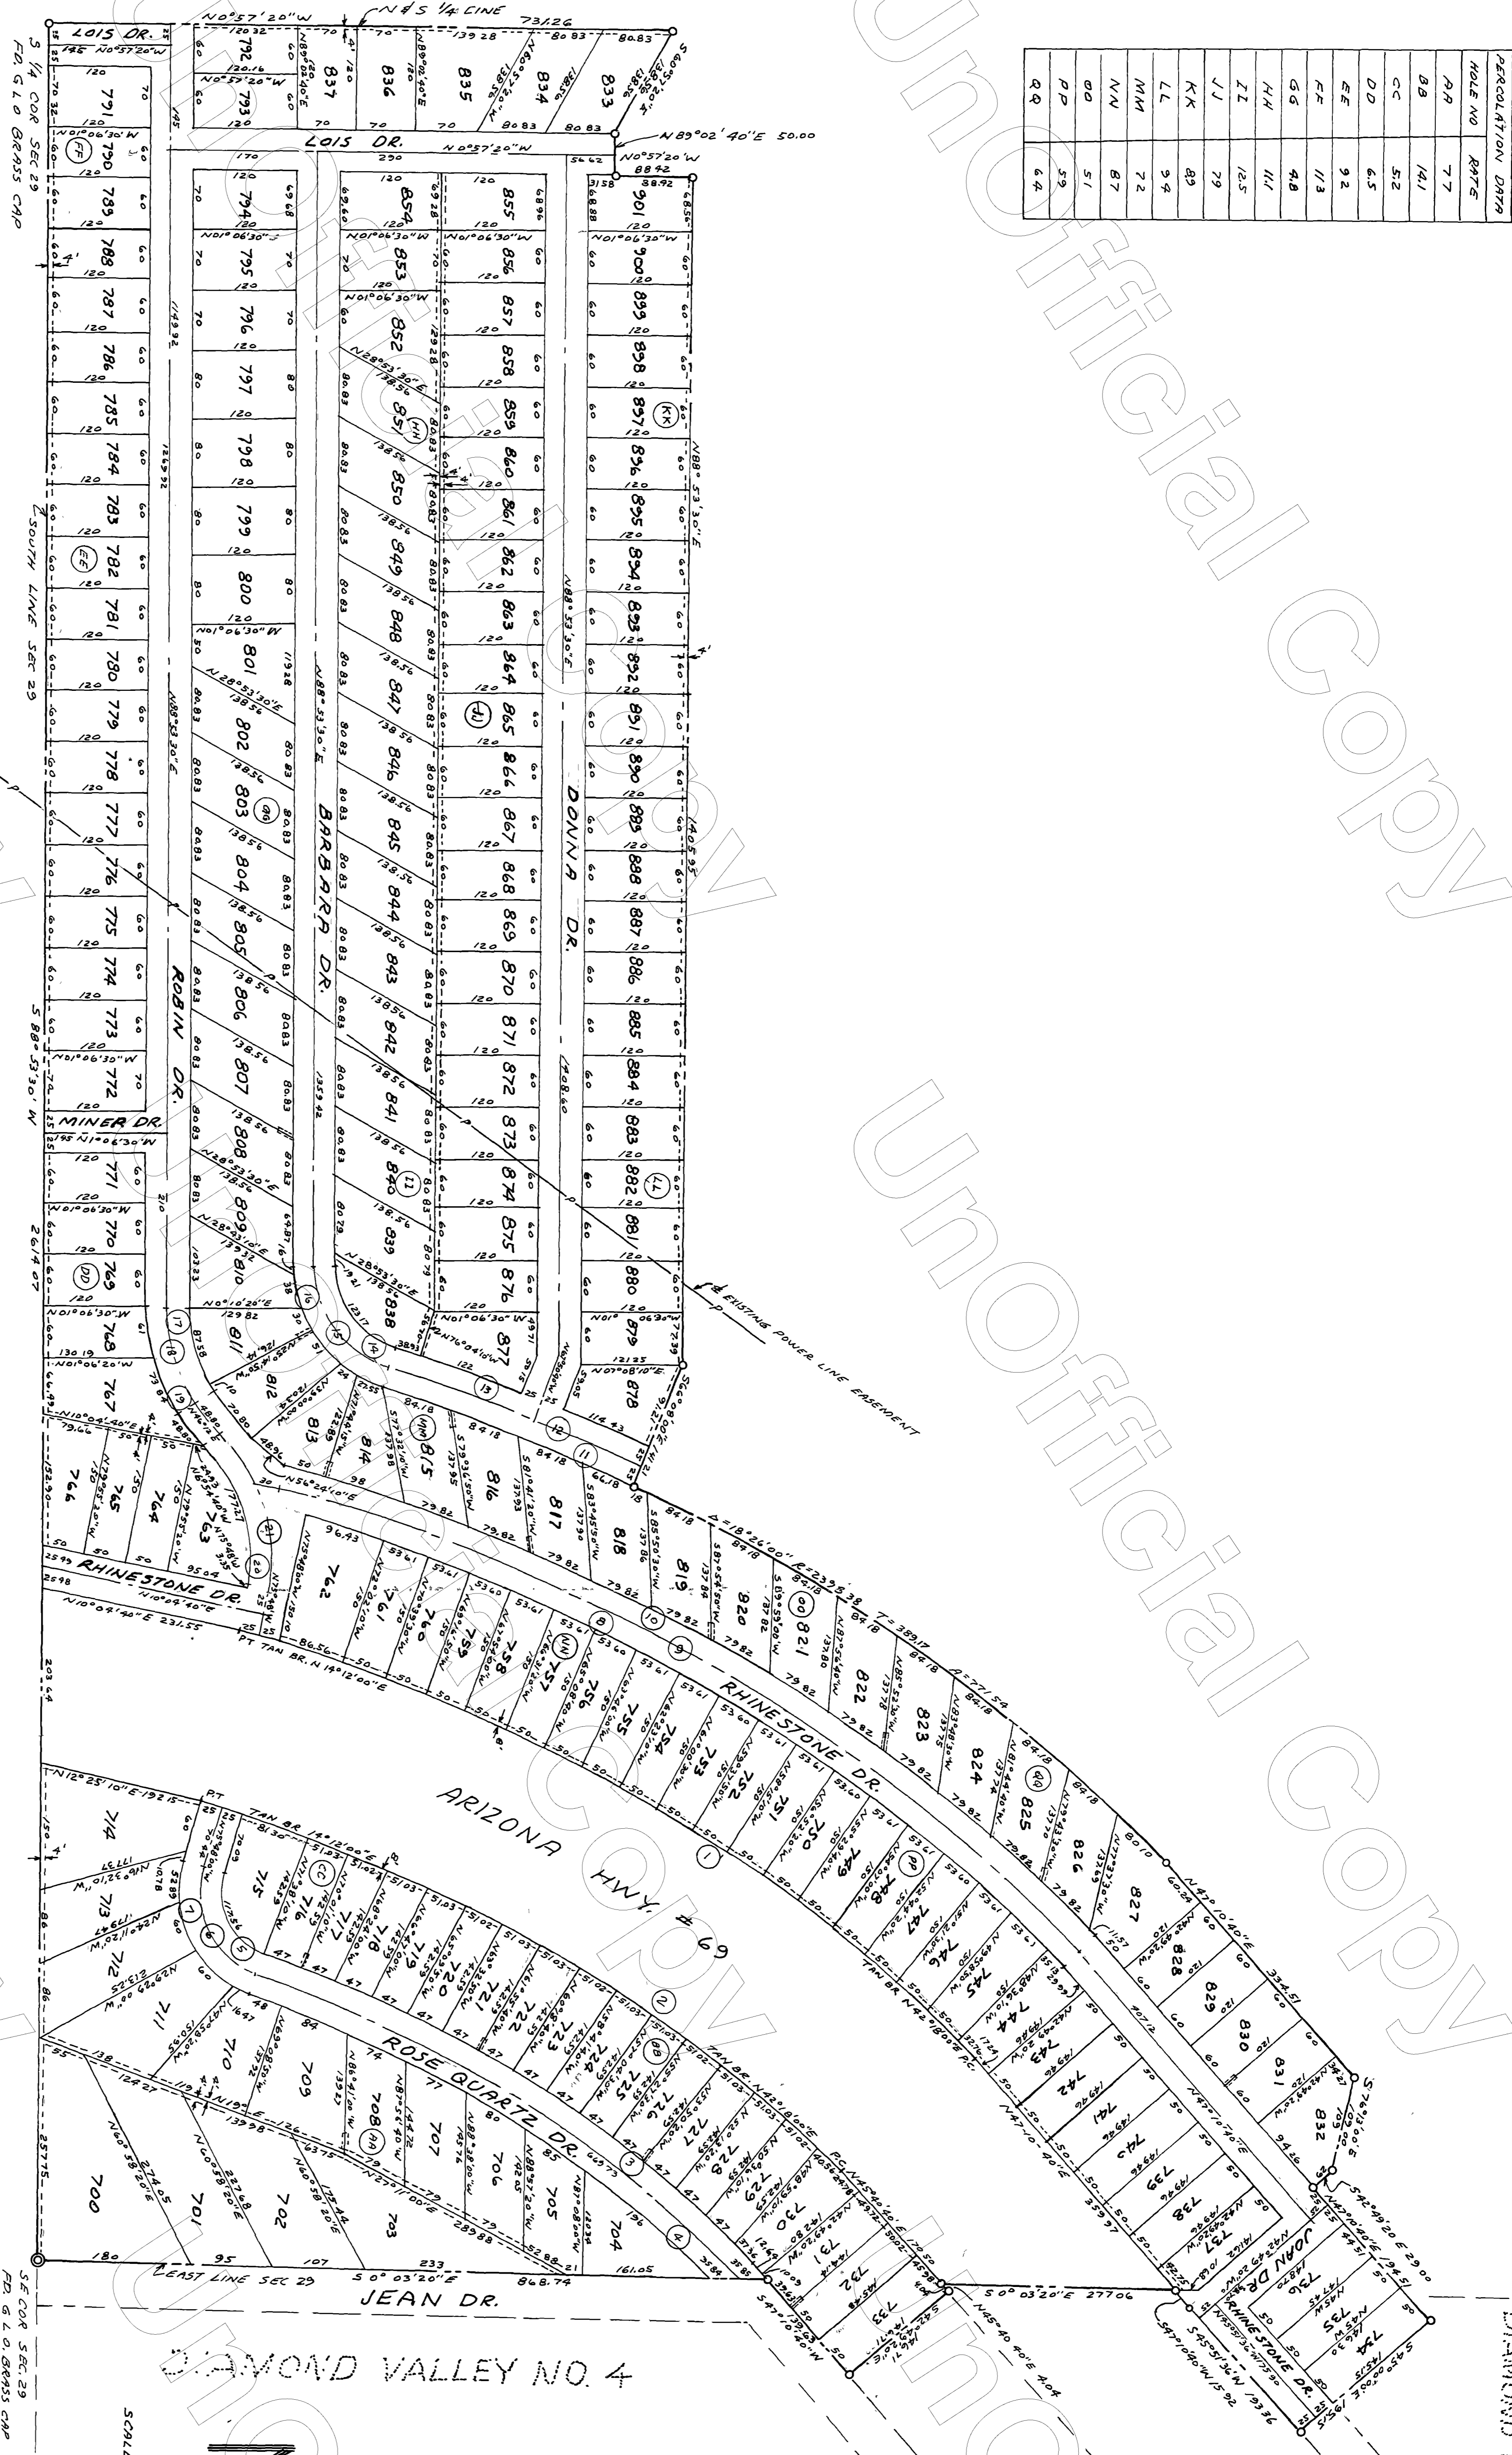

NO.	Δ	RAD	794V	ARC
1	28°06'	2078.38	520.13	1019.32
2	28°06'	1807.91	452.21	886.23
3	23°54'20"	1444.82	352.86	695.41
4	22°57'36"	1419.42	324.88	644.66
5	88°50'10"	74.40	71.04	14.56
6	88°50'10"	74.40	94.29	157.91
7	26°48'56"	2228.98	531.86	1042.88
8	26°48'56"	2228.98	531.86	1042.88
9	28°06'	2233.38	533.92	1045.74
10	28°06'	2278.38	570.18	1117.94
11	24°25'50"	2298.38	536.75	1090.33
12	7°31'16"	2293.38	141.32	221.57
13	7°31'16"	2448.38	142.48	324.89
14	7°31'16"	371.5	71.41	121.17
15	7°31'16"	147.5	89.29	154.86
16	7°31'16"	130.96	51.18	97.58
17	42°24'30"	155.94	60.55	116.51
18	42°24'30"	180.96	70.72	134.84
19	38°04'10"	175.12	97.07	172.57
20	38°04'10"	180.96	110.88	223.58
21	58°00'00"	200.12	110.88	223.58

LEGEND

- G.L.O. BEARS CAP
- N.O.P. CORNER THIS SURV
- CURVE DATA
- PERCOLATION HOLES
- ANCHOR ENGLISHMENT
- ALIGNMENT FOR PUBLIC UTILITIES WITH 4" IN
- WHICH SIDE OF INTERIOR LOT LINES
- ALIGNMENT FOR PUBLIC UTILITIES ON LOT SIDE
- OF BOUNDARY
- QUALITY APPROVAL

THE STREETS SHOWN ON THIS PLAT WILL NOT BE RECEIVED FOR MAINTENANCE BY THE COUNTY UNTIL THE ROADS ARE CONSTRUCTED TO MINIMUM COUNTY STANDARDS.

P. J. Munk
COUNTY ENGINEER

COUNTY APPROVAL

I HEREBY CERTIFY THAT THIS PLAT WAS APPROVED BY THE BOARD OF SUPERVISORS OF YAVAPAI COUNTY, ARIZONA ON THIS 5th DAY OF APRIL, 1965.

John F. S. Sore
REGISTERED LAND SURVEYOR

DIAMOND VALLEY NO. 6

LOTS 700 THROUGH 901 IN BEING A SUBDIVISION OF PART OF THE S.E. 1/4 OF SECTION 29 AND PART OF TRACT I, DIAMOND VALLEY NO. 2, AND TRACT I, DIAMOND VALLEY NO. 4, YAVAPAI COUNTY, ARIZONA.

Robert A. Mueller
COUNTY ENGINEER

DIAMOND VALLEY NO. 2

KNOW ALL MEN BY THESE PRESENTS: THAT THE AMERICAN TITLE & TRUST COMPANY HAS HEREBY CAUSED ITS COMBODATE NAME TO BE SIGNED AND ITS CORPORATE SEAL TO BE AFFIXED AND THE SAME TO BE ATTESTED BY THE SIGNATURES OF JOHN D. KELLER, ITS VICE PRESIDENT, AND WIFELY H. MORGAN, ITS ASSISTANT SECRETARY, HEREUNTO DULY AUTHORIZED.

AMERICAN TITLE & TRUST COMPANY, AS TRUSTEE

BY: *John D. Keller*
VICE PRESIDENT

Wifely H. Morgan
ASSISTANT SECRETARY

STATE OF ARIZONA
COUNTY OF MARICOPA

ON THIS 19th DAY OF APRIL, 1965, BEFORE ME, PERSONALLY APPEARED JOHN D. KELLER AND WIFELY H. MORGAN, WHO ACKNOWLEDGED THESE DEEDS TO BE THEIRS, FREE AND VOLUNTARY AND WITHOUT COERCION, FRAUD, UNLAWFUL INFLUENCE, AND THAT THEY AS SUCH AGENTS OF THE AMERICAN TITLE & TRUST COMPANY ON BEHALF OF THE AMERICAN TITLE & TRUST COMPANY HEREBY CAUSED THESE DEEDS TO BE SIGNED AND THE CORPORATE SEAL OF SAID COMPANY TO BE AFFIXED AND THE SAME TO BE ATTESTED BY THE SIGNATURES OF JOHN D. KELLER, ITS VICE PRESIDENT, AND WIFELY H. MORGAN, ITS ASSISTANT SECRETARY, HEREUNTO DULY AUTHORIZED.

IN WITNESS WHEREOF, I HEREBY SET MY HAND AND SEAL, OFFICIAL SEAL.

MY COMMISSION EXPIRES 3-27-68 *Madeline H. Stebbins*
NOTARY PUBLIC